


**3-BED, 2-BATH
STACKED DUPLEX**

architect:
Nuva LLC
Lee's Summit, MO 64081
816-914-6109
nuvalc.com




④ SOUTHWEST VIEW

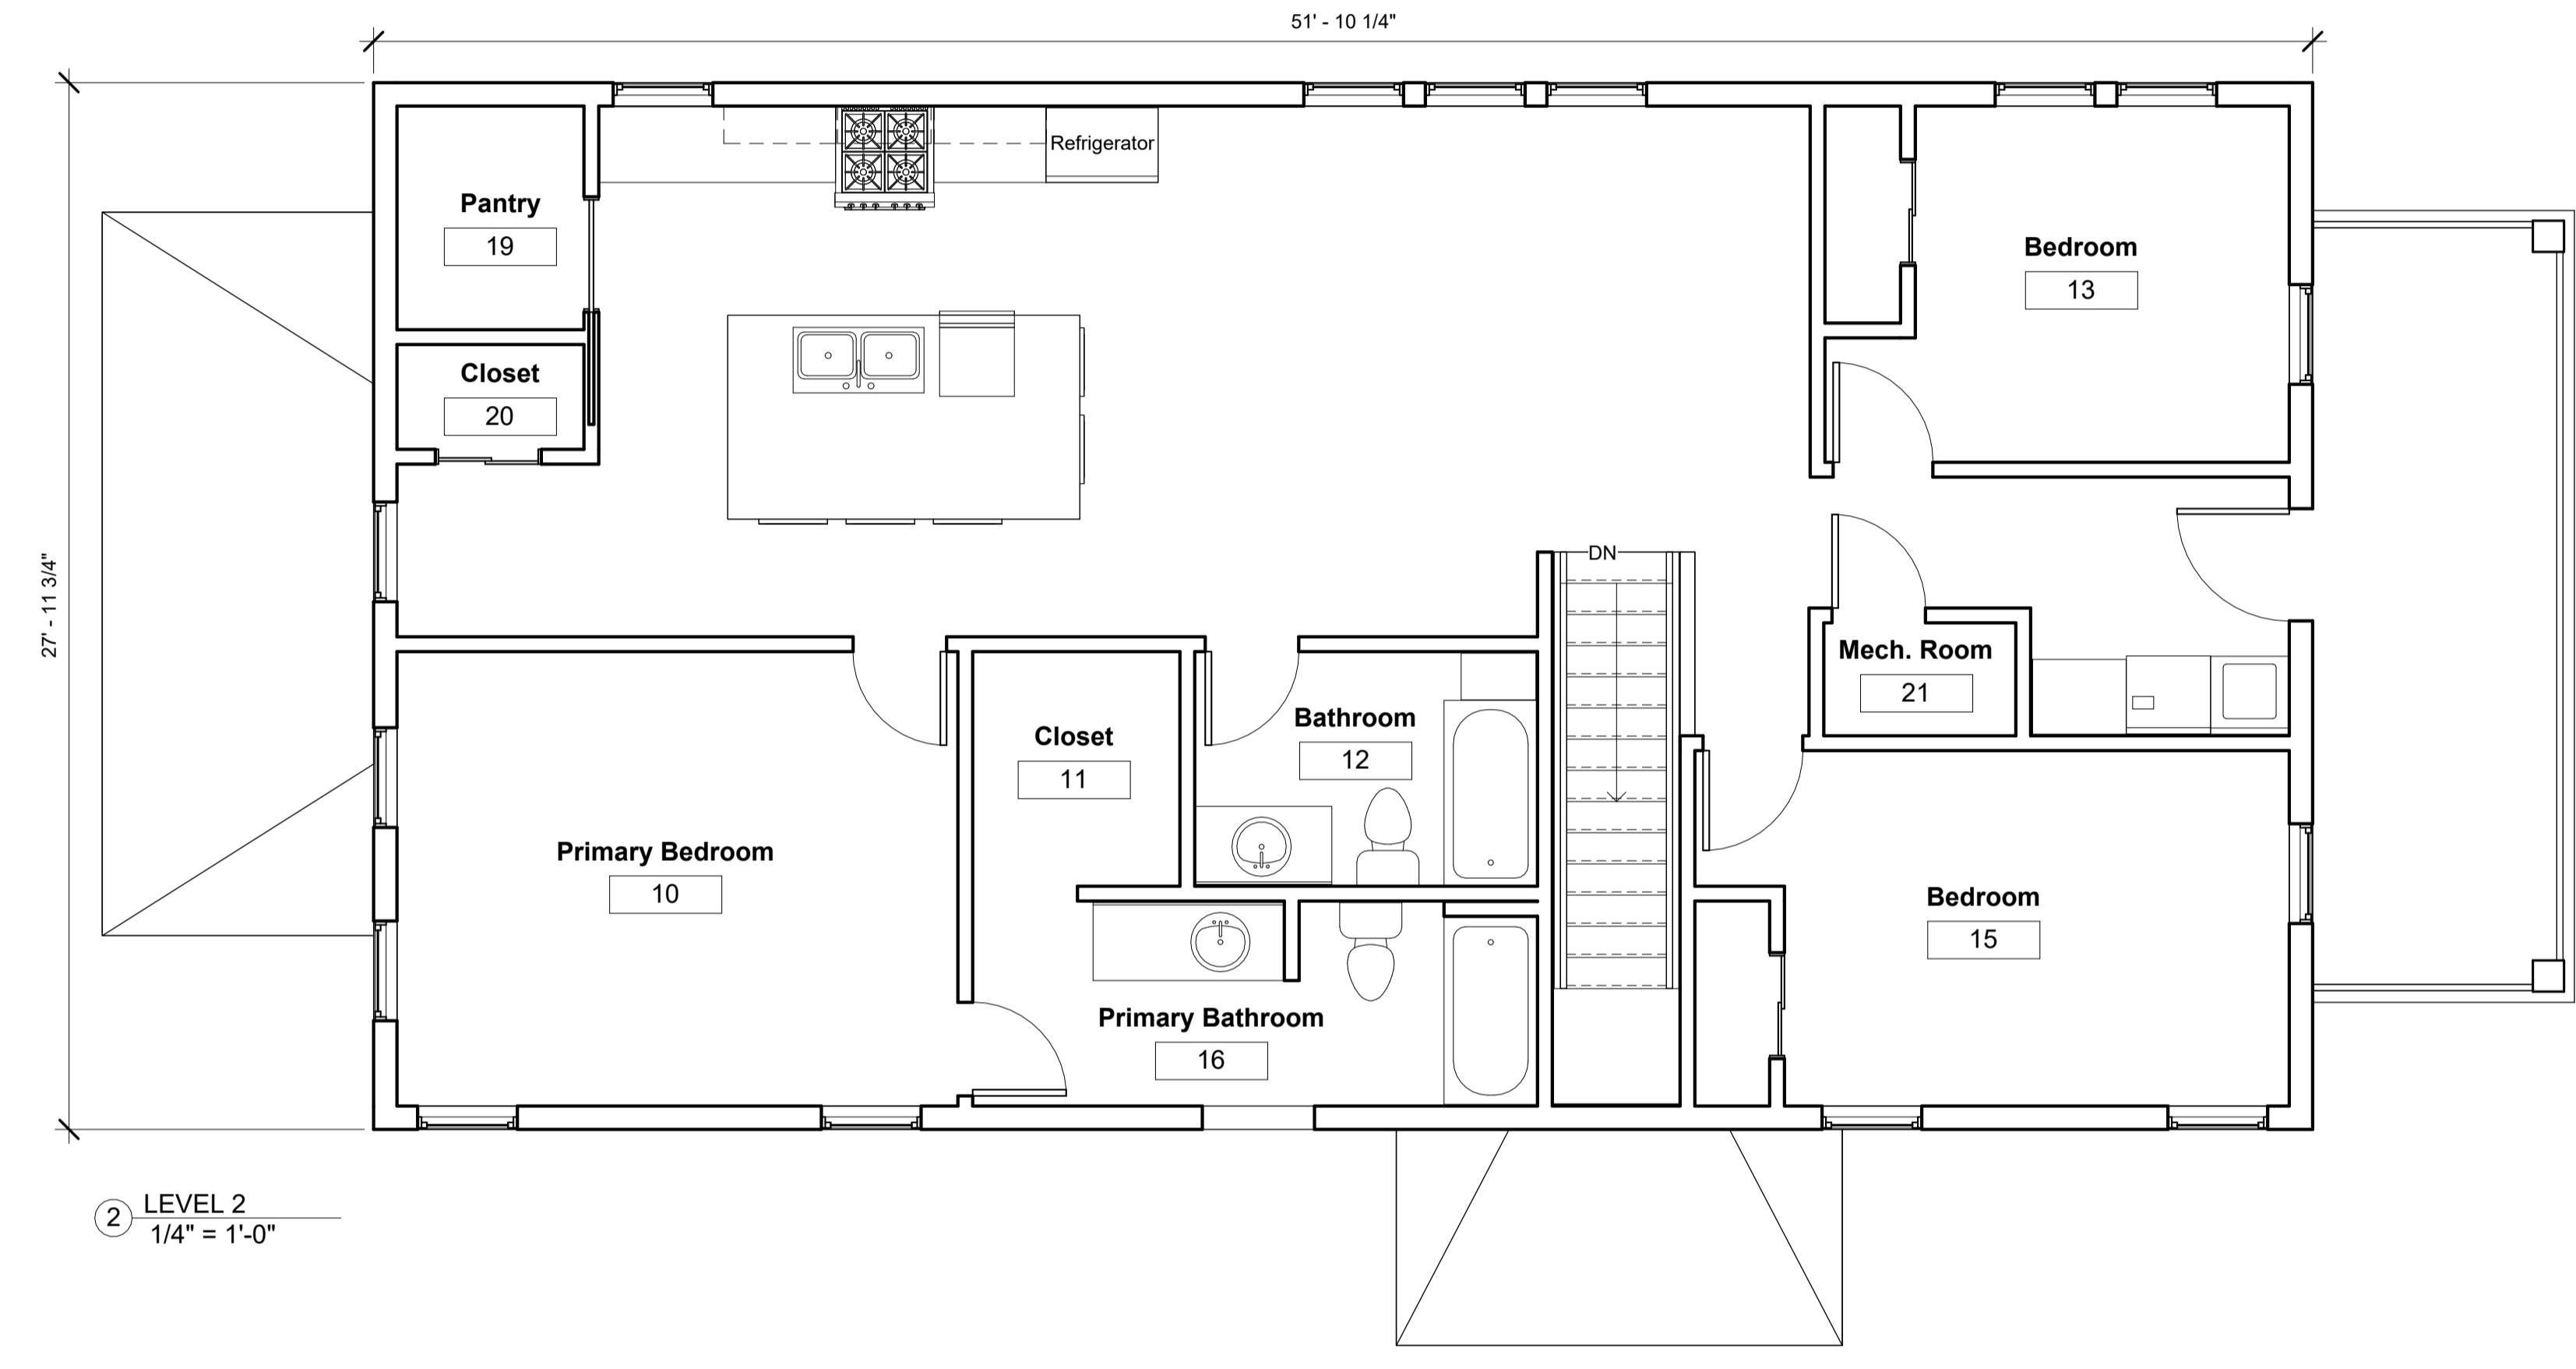

② LEVEL 2
1/4" = 1'-0"



③ SOUTHEAST VIEW

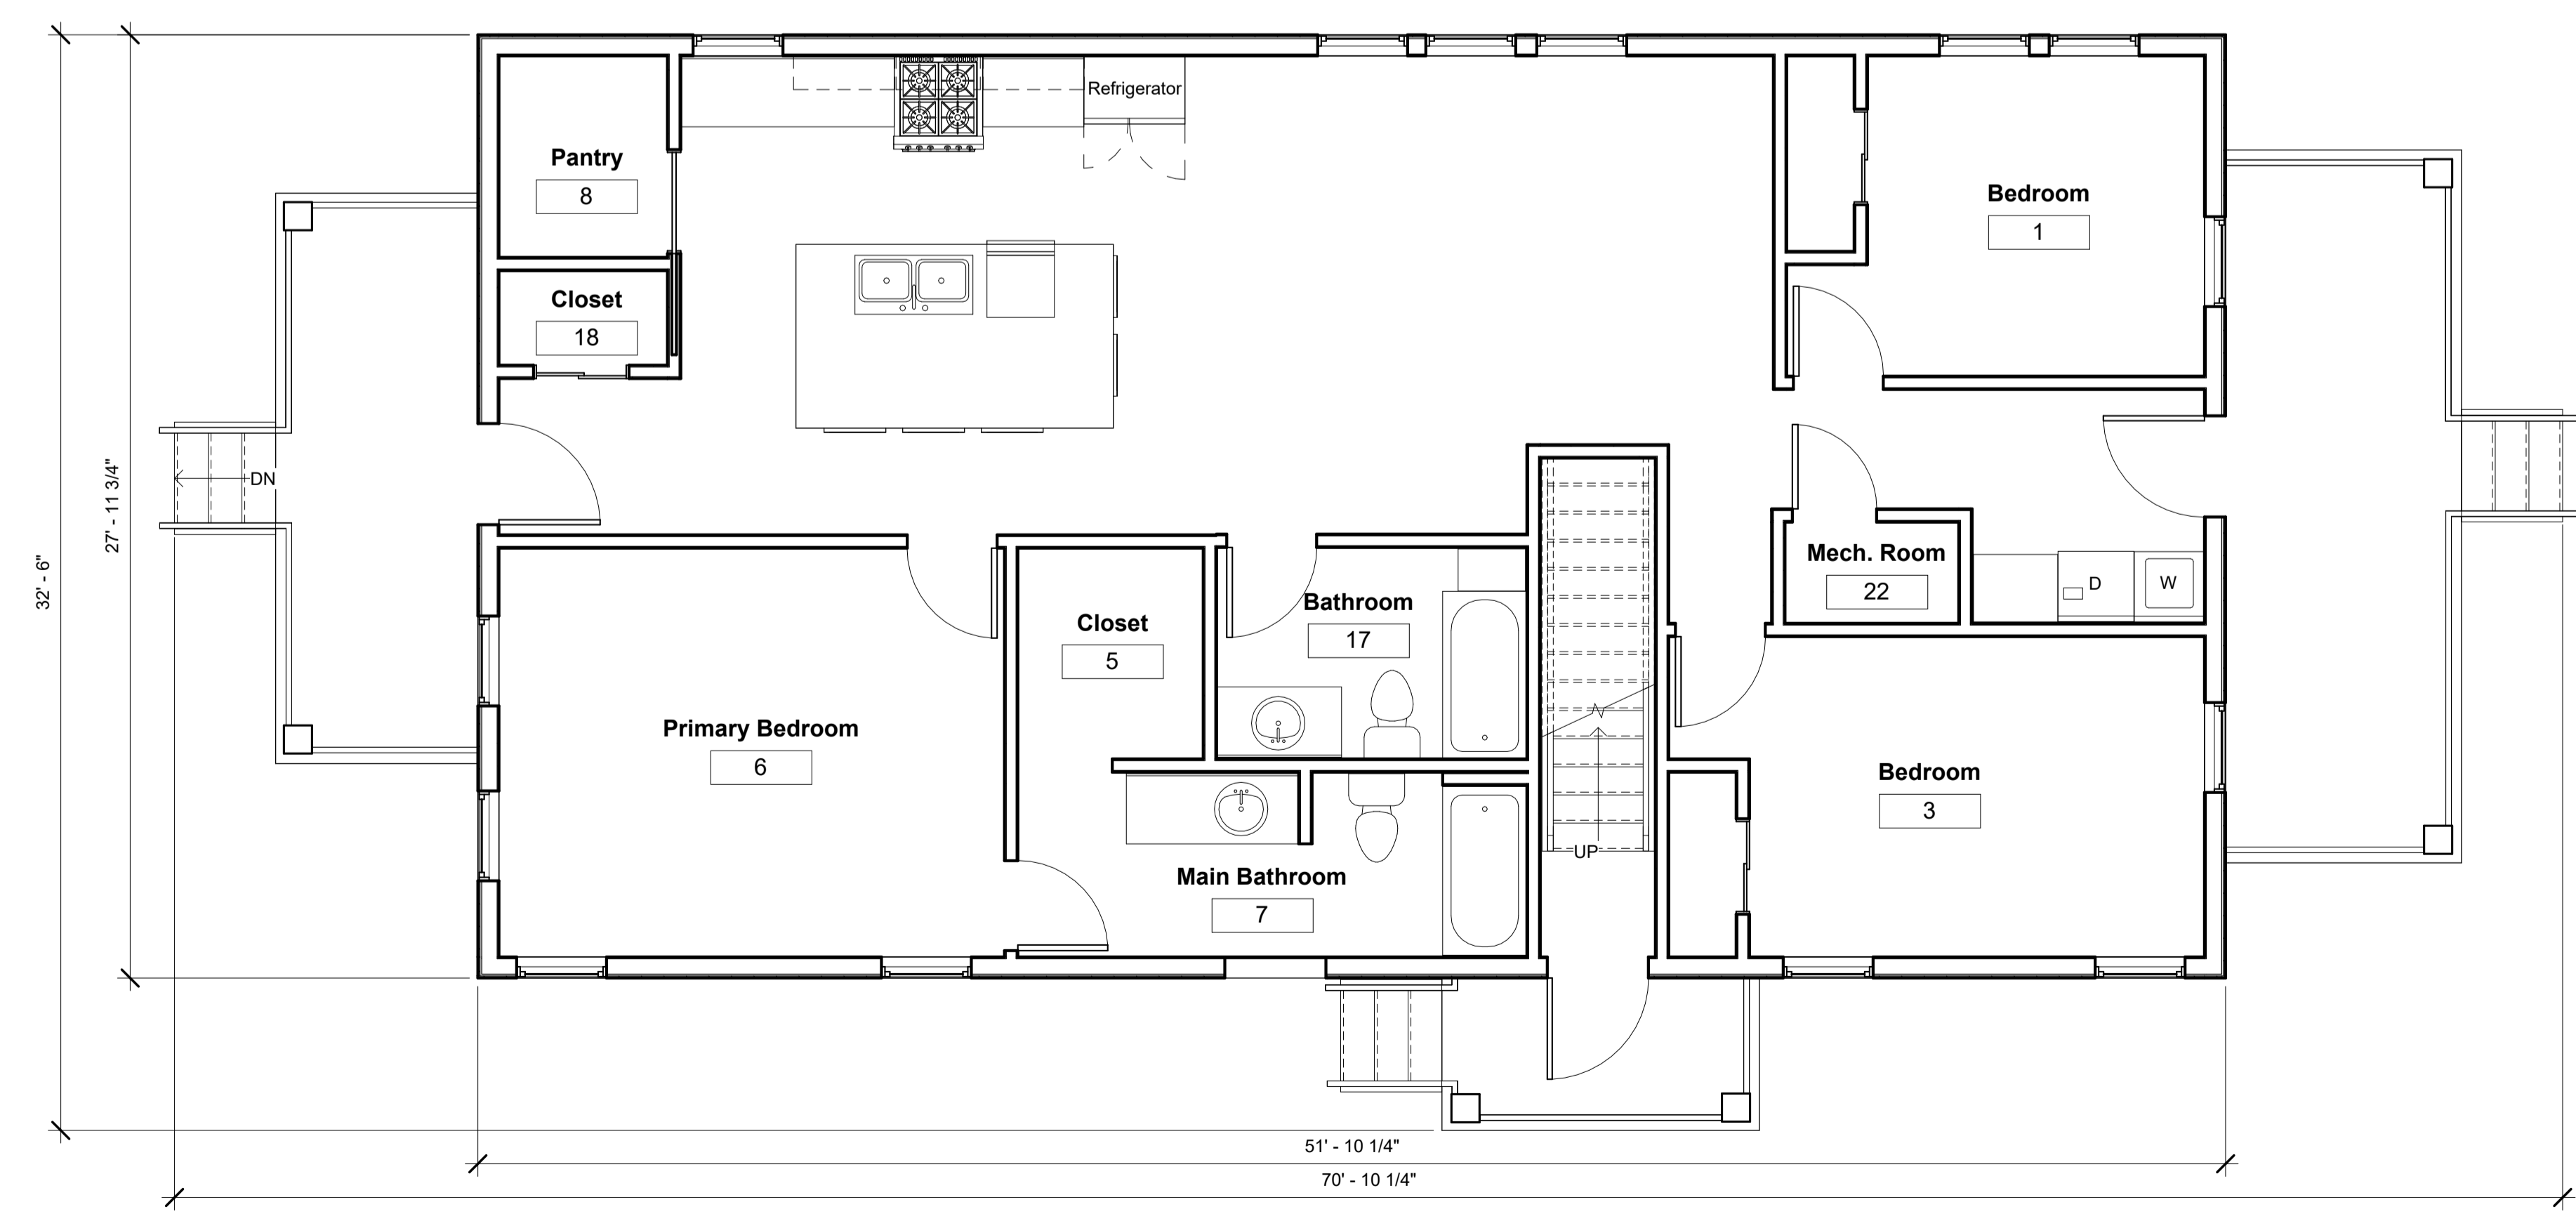

① LEVEL 1
1/4" = 1'-0"

UNLESS A PROFESSIONAL SEAL WITH SIGNATURE AND DATE IS AFFIXED, THIS DOCUMENT IS PRELIMINARY AND IS NOT INTENDED FOR CONSTRUCTION, RECORDING PURPOSES OR IMPLEMENTATION.

**Not For
Construction**

**PLANS AND ISOMETRIC
VIEW
A101**

© 2025 Nuva LLC
All drawings and written information appearing herein shall not be duplicated, disclosed or otherwise used without the written consent of the architect.